

97600

97700

97800

10000

10000

09900

09900

09800

09800

09700

09700




09600


09600

97600

97700

97800

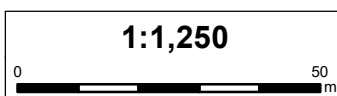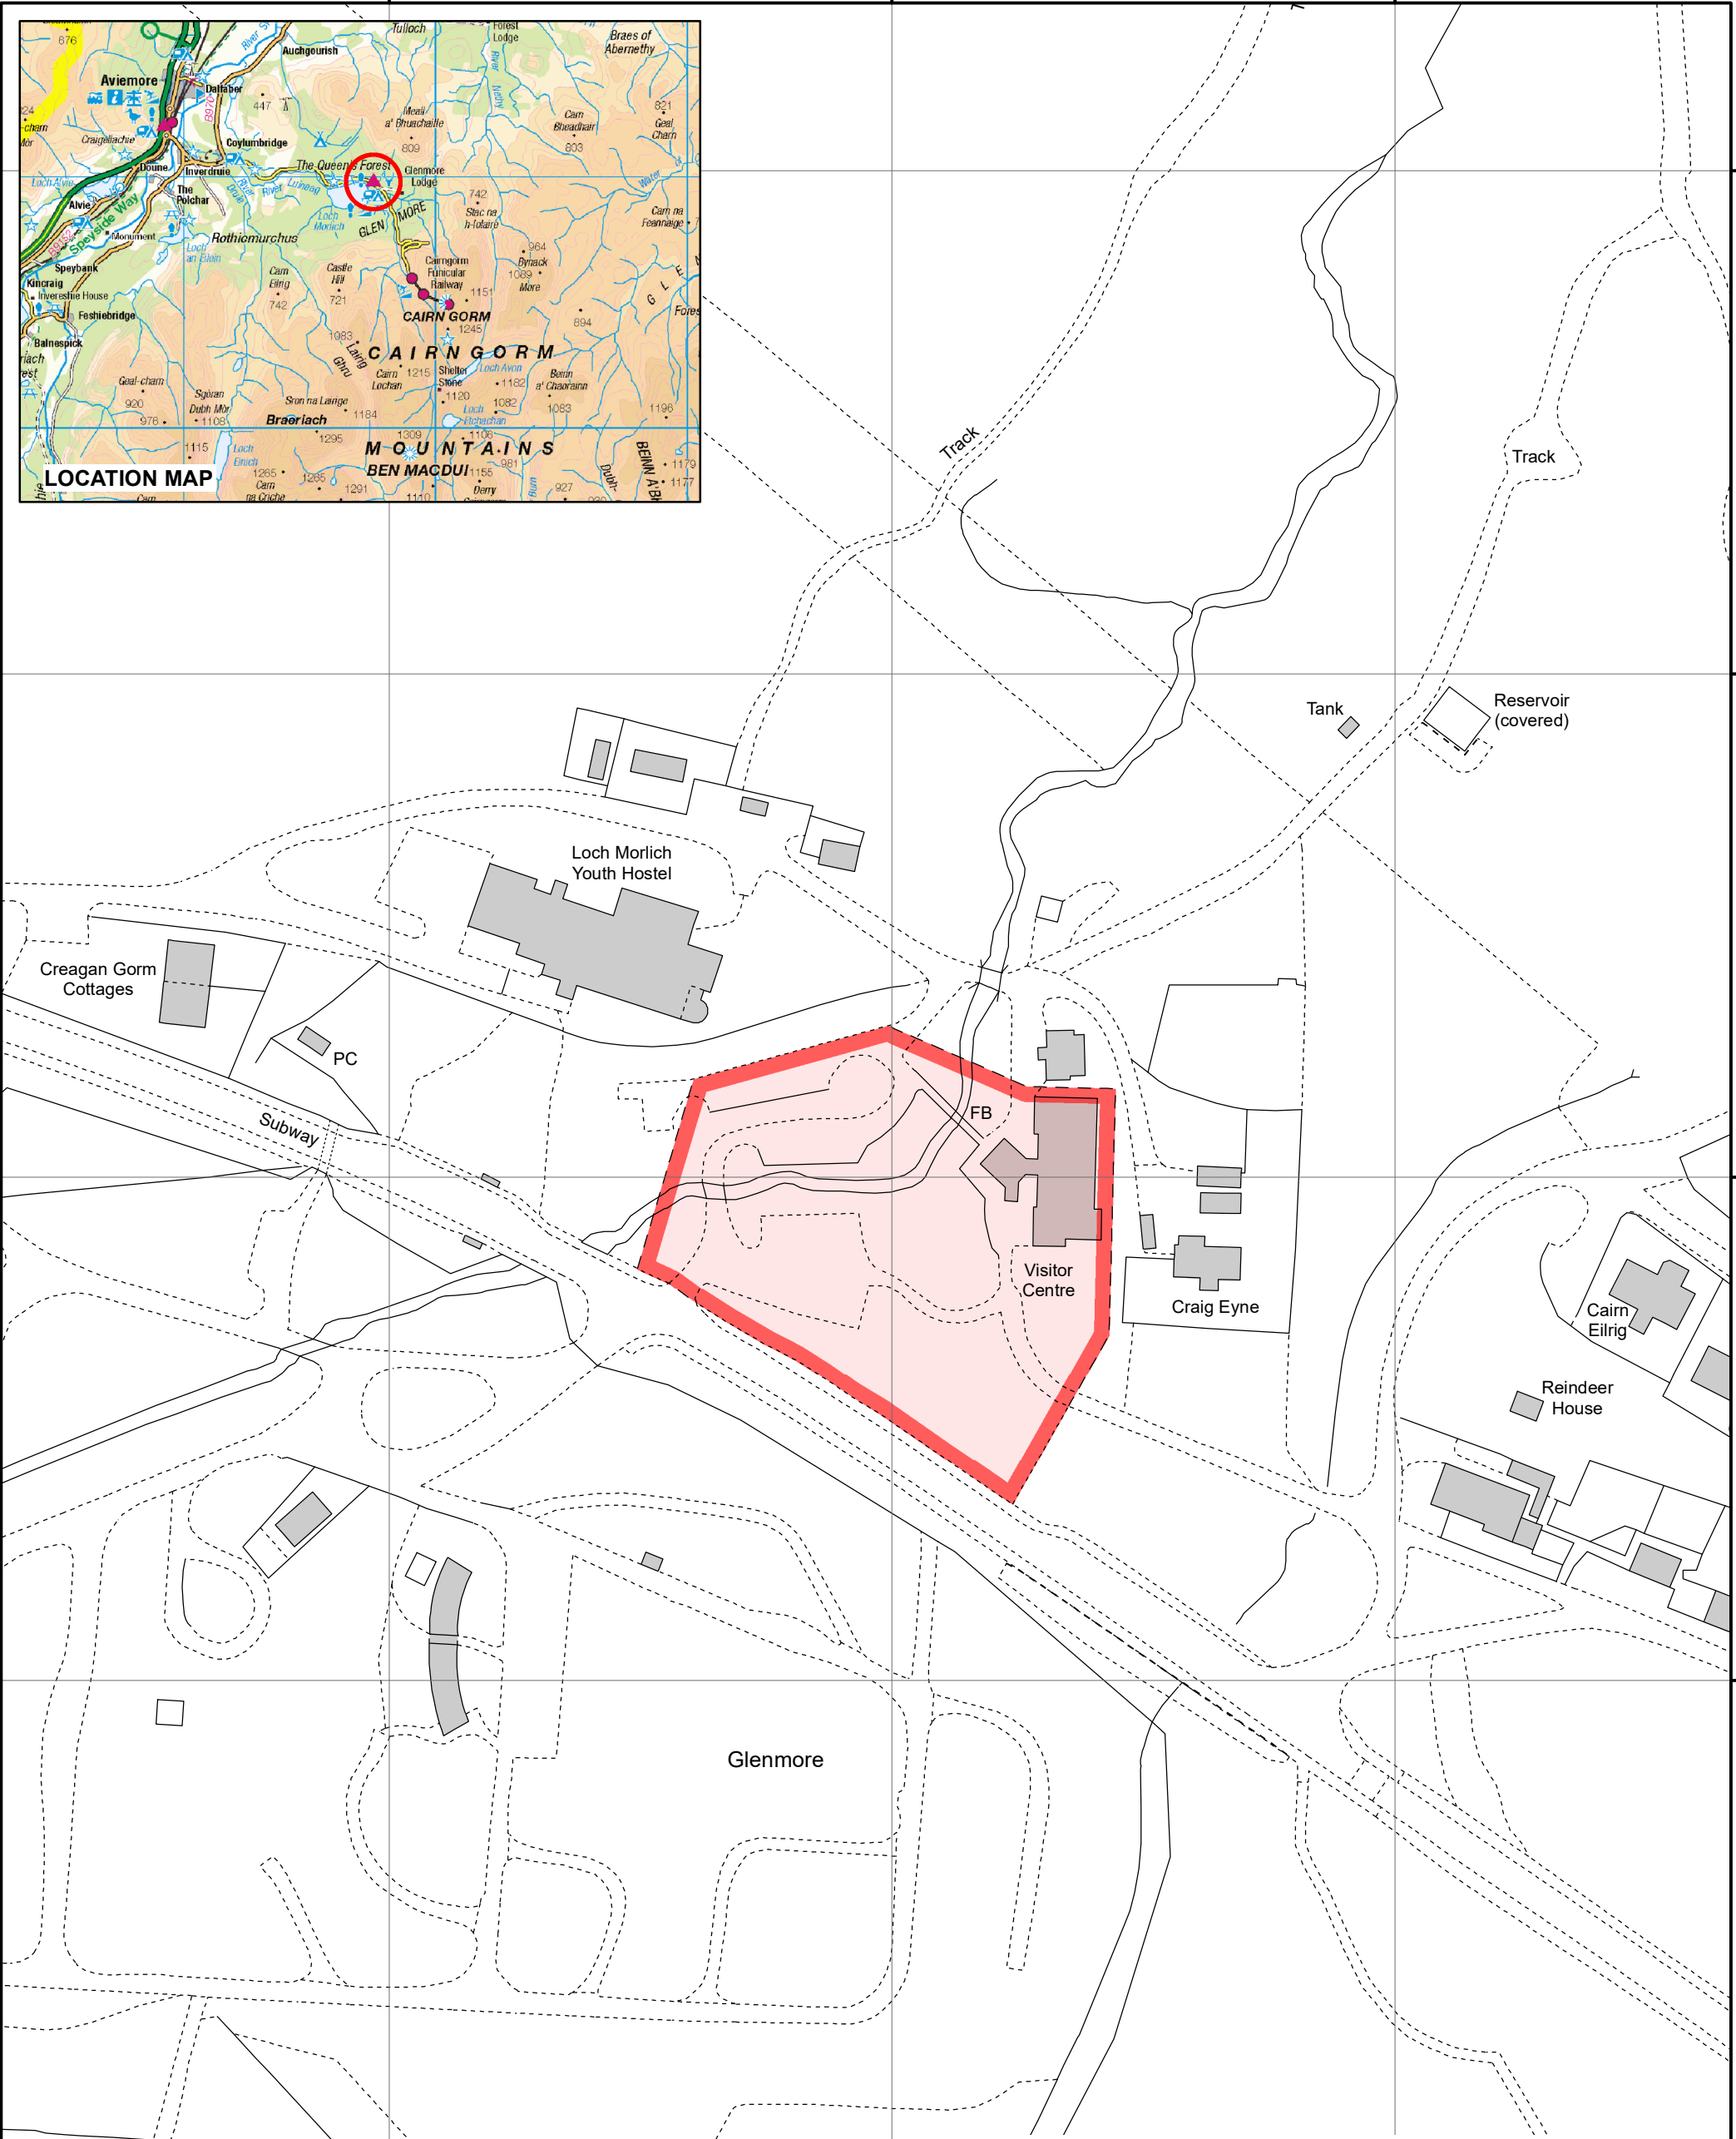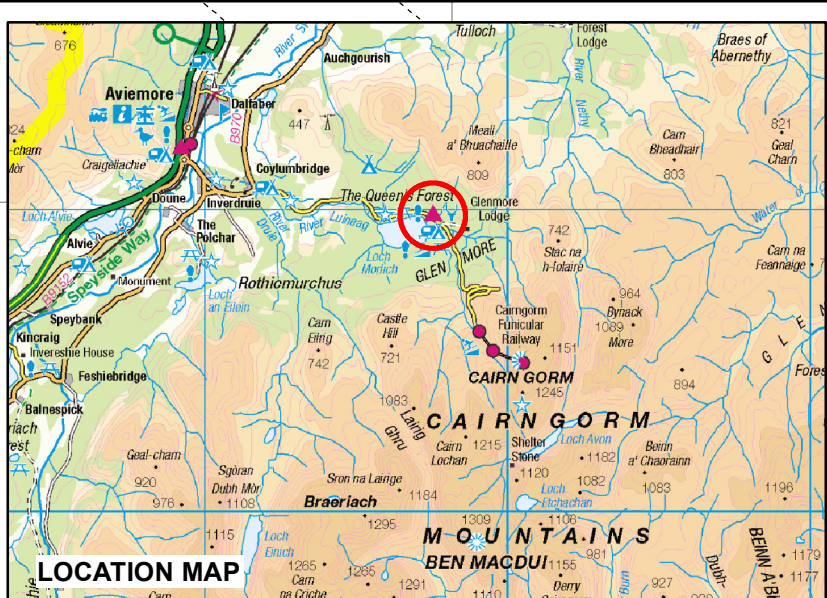

| | | | |
|---|--|--|-----------------|
| Region North | | Draft Map | |
| Subject Glenmore Visitor Centre and Car Park | | | |
| Print size A3 @ 100% | | | |
| Sheet No. NH90NE | RoS County Inverness | Prepared By IK | 28/07/23 |
| 1:50,000 No. 36 | Drg. No. 2023-063 | Revised By | |
| NGR NH977097 | District Inverness, Ross & Skye | | |
|  Forestry and Land Scotland Coilltearachd agus Fearann Alba | | Reproduced by permission of Ordnance Survey on behalf of HMSO. © Crown copyright and database right 2023. All rights reserved. Ordnance Survey Licence number 100024925. | |